


Notes:
This drawing, the works, and concepts depicted are copyright and may not be reproduced or made use of, either directly or indirectly, without the express written consent of the Architect. Do not scale from this drawing. All heights, levels, sizes, and dimensions to be checked on site before any work is put in hand.
COPYRIGHT OF THIS DRAWING BELONGS SOLELY TO NS ARCHITECTS LTD.

 Flat Boundary Line

Type Flats Legend

-  1 Bedroom Flat
 2 Bedroom Flat
 Common spaces

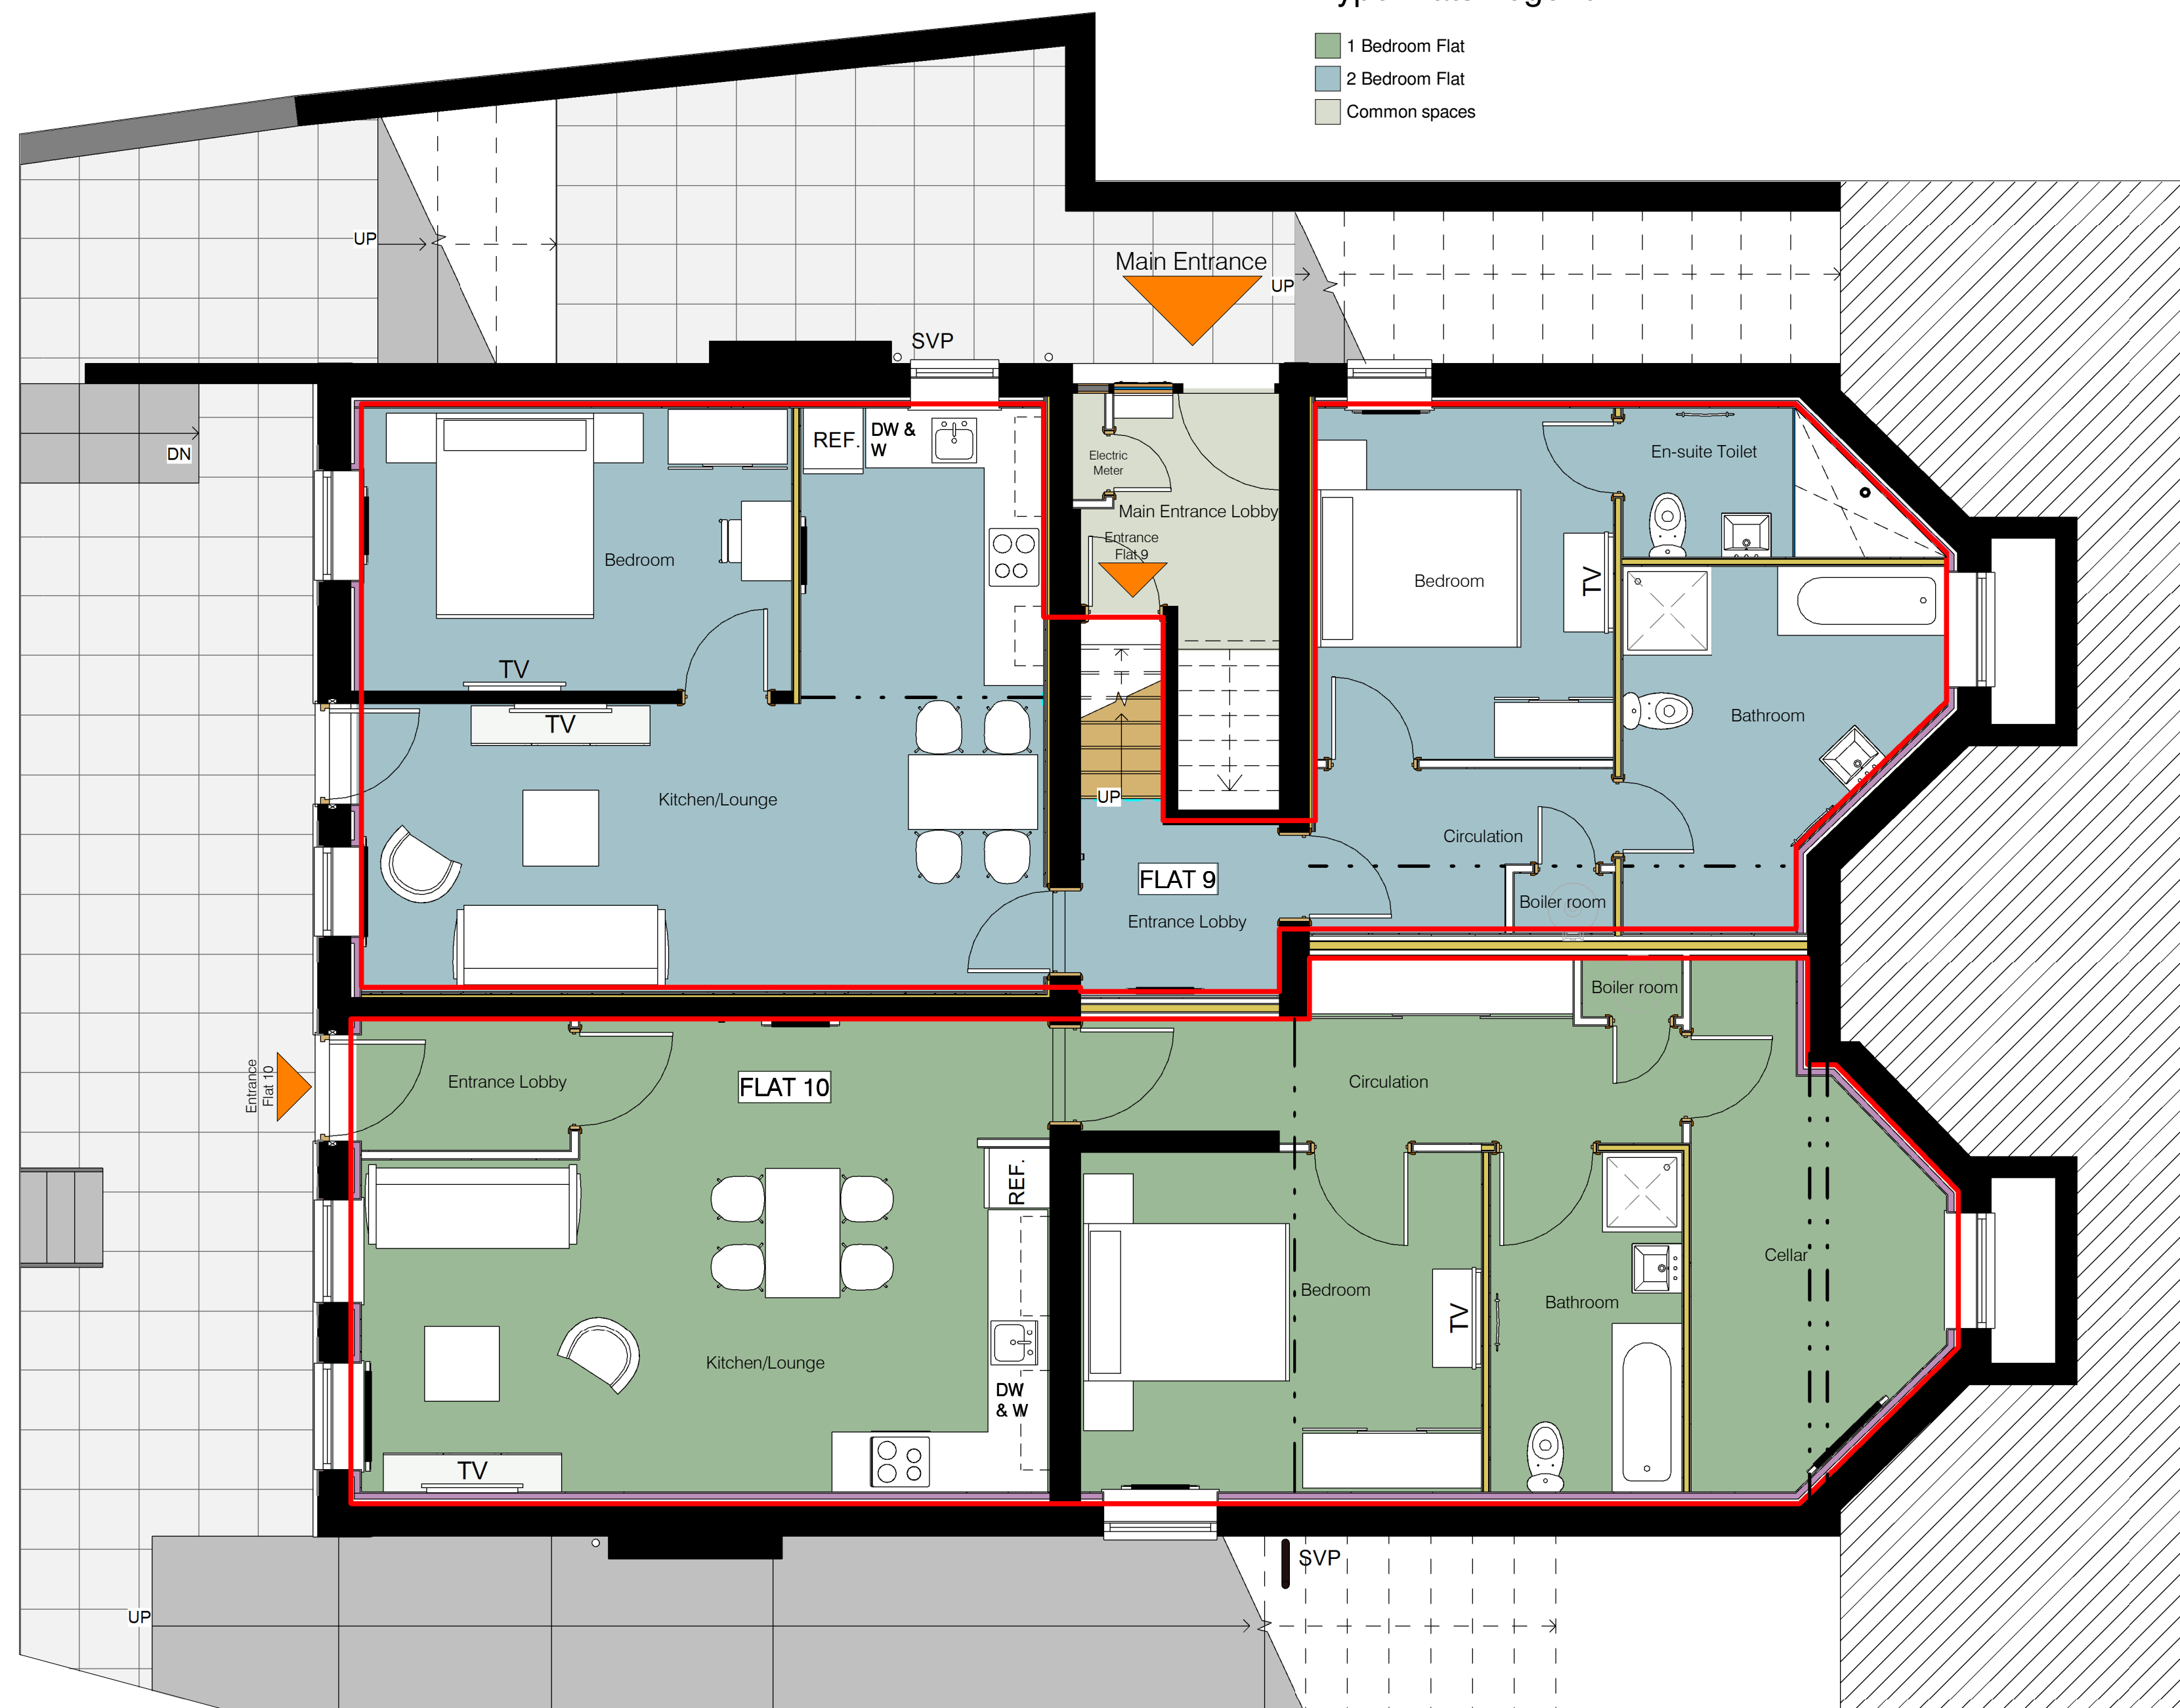

Proposed Basement GA

NOTE:

This set of drawings is detailed sufficiently to satisfy a Planning or Building Regulations submission. No liability is accepted for any loss or any sort of additional expense incurred consequent on any failure, real or alleged, of the drawings to meet the requirements of any body statutory or otherwise. The drawings are submitted on the understanding that the Planning or Building Regulations authority will accept the drawings as submitted and will not require to satisfy a Planning or Building Regulations submission. This does not imply that this is the only acceptable way of achieving Planning or Building Regulations compliance. The drawings are submitted on the understanding that the Planning or Building Regulations authority will not require any further work to be done or any variation to the location specification that may be required as a result of onsite or offsite conditions, availability of material or custom and practice, the requirement of the Planning Officer, Building Control Officer or other authority, or any other condition or restriction imposed by copyright of NS Architects Ltd. Do not scale from this drawing. All heights, levels, sizes and dimensions are to be checked on site before any work is undertaken. The user of the drawings is undertaken unless the drawings is issued without the description to do so.

[illegible]

Issued for:

INFORMATION

Project/Client:
Sandringham Drive Ltd
14 Sandringham Drive,
Sefton Park, Liverpool
L17 4JW

Project No:
0167

Dwg No:
I-AL-06-003

Rev:

Drawing:

Proposed Basement GA Plan

Scale:	
1 : 50	@A1
Drawn By:	Date:
CC	August 2019
Checked By:	Date:
JBM	August 2019



NS Architects LTD, Studio 6, 2nd Floor, City Building,
21 Old Hall Street, Liverpool L3 9BS

T: 0151 709 1211
E: info@nsarchitects.org W: www.nsarchitects.org
Contractors must work only to figured dimensions which are to be checked on site.
© NS ARCHITECTS LIMITED